



4TH STREET COMMONS TREE REMOVAL PLAN

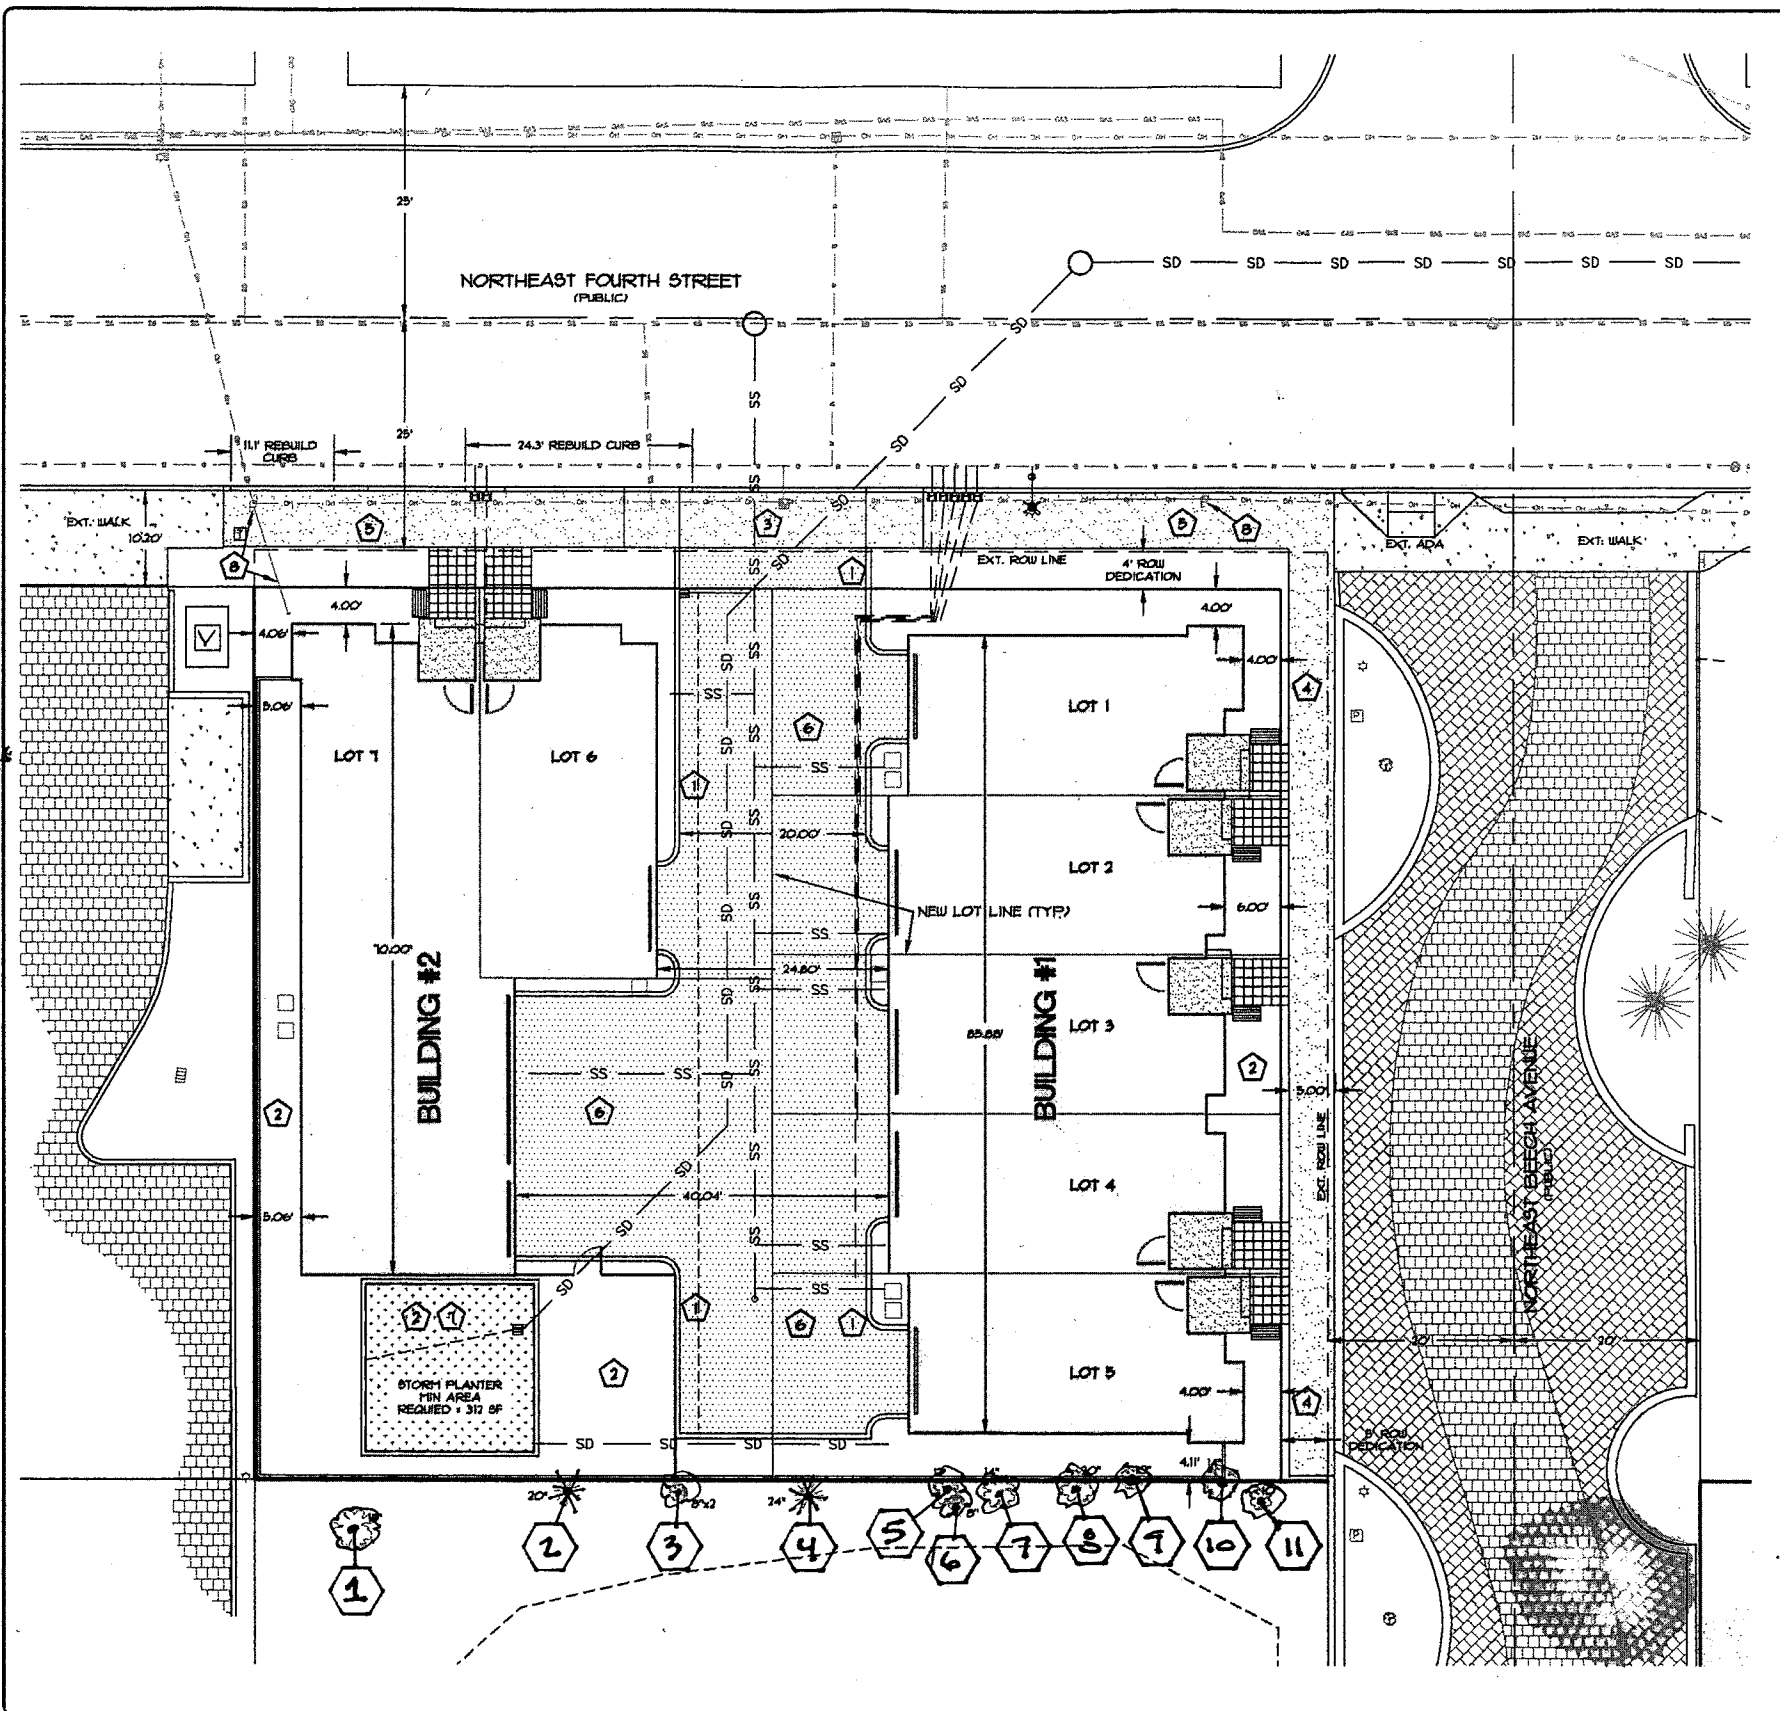

SCALE: 1" = 10'



Know what's below.
Call before you dig.

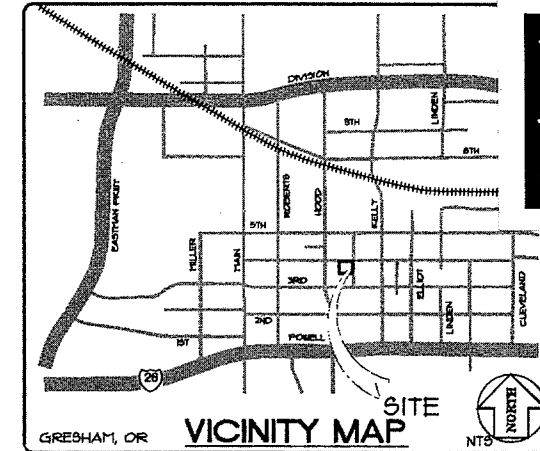

**THOMAS
JOHNSON
ARCHITECT**

SHEET INDEX

- C-1 COVER SHEET AND PRELIMINARY CIVIL SITE PLAN
- C-2 TENTATIVE PLAT
- C-3 EXISTING CONDITIONS
- C-4 PRELIMINARY UTILITY PLAN
- C-5 PRELIMINARY GRADING PLAN

UTILITY CONTACTS

POTENTIAL UNDERGROUND FACILITY OWNERS
"ONE CALL" UTILITIES NOTIFICATION CENTER 800-332-2344

CITY OF GRESHAM ENGINEERING	JESSE DAVIES	503-618-7356
CITY OF GRESHAM WATER	DWAYNE BARNES	503-618-2990
CITY OF GRESHAM WASTEWATER	VANCE HARDY	503-618-7940
CITY OF GRESHAM STORMWATER	DWAYNE BARNES	503-618-2990
CITY OF GRESHAM STREETS	RAE SORENSON	503-618-7919
PG&E	CARL WATERS	503-736-5450
NORTHWEST NATURAL GAS	SCOTT PALMER	503-721-2449
VERIZON	LAURIE WINCHESTER	503-661-9791
ONE-CALL		800-332-2344

TREE LEGEND

NO.	DIA.	NAME	BOTANICAL
1.	18"	Sawtooth Zelkova	Zelkova Serrata
2.	20"	Douglas Fir	Psuedotsuga Menziesii
3.	8"	Big Leaf Maple	Acer macrophyllum
4.	24"	Douglas Fir	Psuedotsuga Menziesii
5.	12"	Big Leaf Maple	Acer macrophyllum
6.	8"	Big Leaf Maple	Acer macrophyllum
7.	14"	Big Leaf Maple	Acer macrophyllum
8.	20"	Big Leaf Maple	Acer macrophyllum
9.	10"	Big Leaf Maple	Acer macrophyllum
10"	14"	Hawthorn	Crataegus Monogyna
11"	10"	Big Leaf Maple	Acer macrophyllum

DATE	
DESIGN	
DRAIN	
CHECK	
APPROV.	

SCALE	VERT. N/A	HORIZ. 1" = 10'
DATE	10-10-14	FILE# 016-PLANNING/DWG
SECTION	TWP.	RANGE
	10	15
		3E

4TH STREET COMMONS
A PROPOSED 7-LOT SUBDIVISION
COVER SHEET AND
PRELIMINARY CIVIL SITE PLAN
CITY PROJECT NUMBER:

NE 4TH ST / BEECH AVE GRESHAM, OREGON

CITY OF GRESHAM
DEPARTMENT OF ENVIRONMENTAL SERVICES
1333 N.W. EASTMAN PARKWAY
GRESHAM, OREGON 97030-3825
(503) 618-2525

