



PLANT LIST: GENERAL LANDSCAPING


#	SYM.	LATIN NAME / Common Name	SIZE	SPACING	MATURE HEIGHT
TREES					
6	AC	ACER CAMPESTRE Hedge Maple	2.5" cal.	As shown	
6	FPP	FRAXINUS PENNSYLVANICA 'PATMORE' Patmore Ash	2.5" cal.	As shown	
4	CCF	CERCIS CANADENSIS "FOREST PANSY" Forest Pansy Canadian Redbud	2.5" cal.	As shown	
5	PCG	PYRUS CALLERYANA "AUTUMN BLAZE" Autumn Blaze Pear	2.5" cal.	As shown	
3	PN	PINUS NIGRA Austrian Pine	6'	As shown	

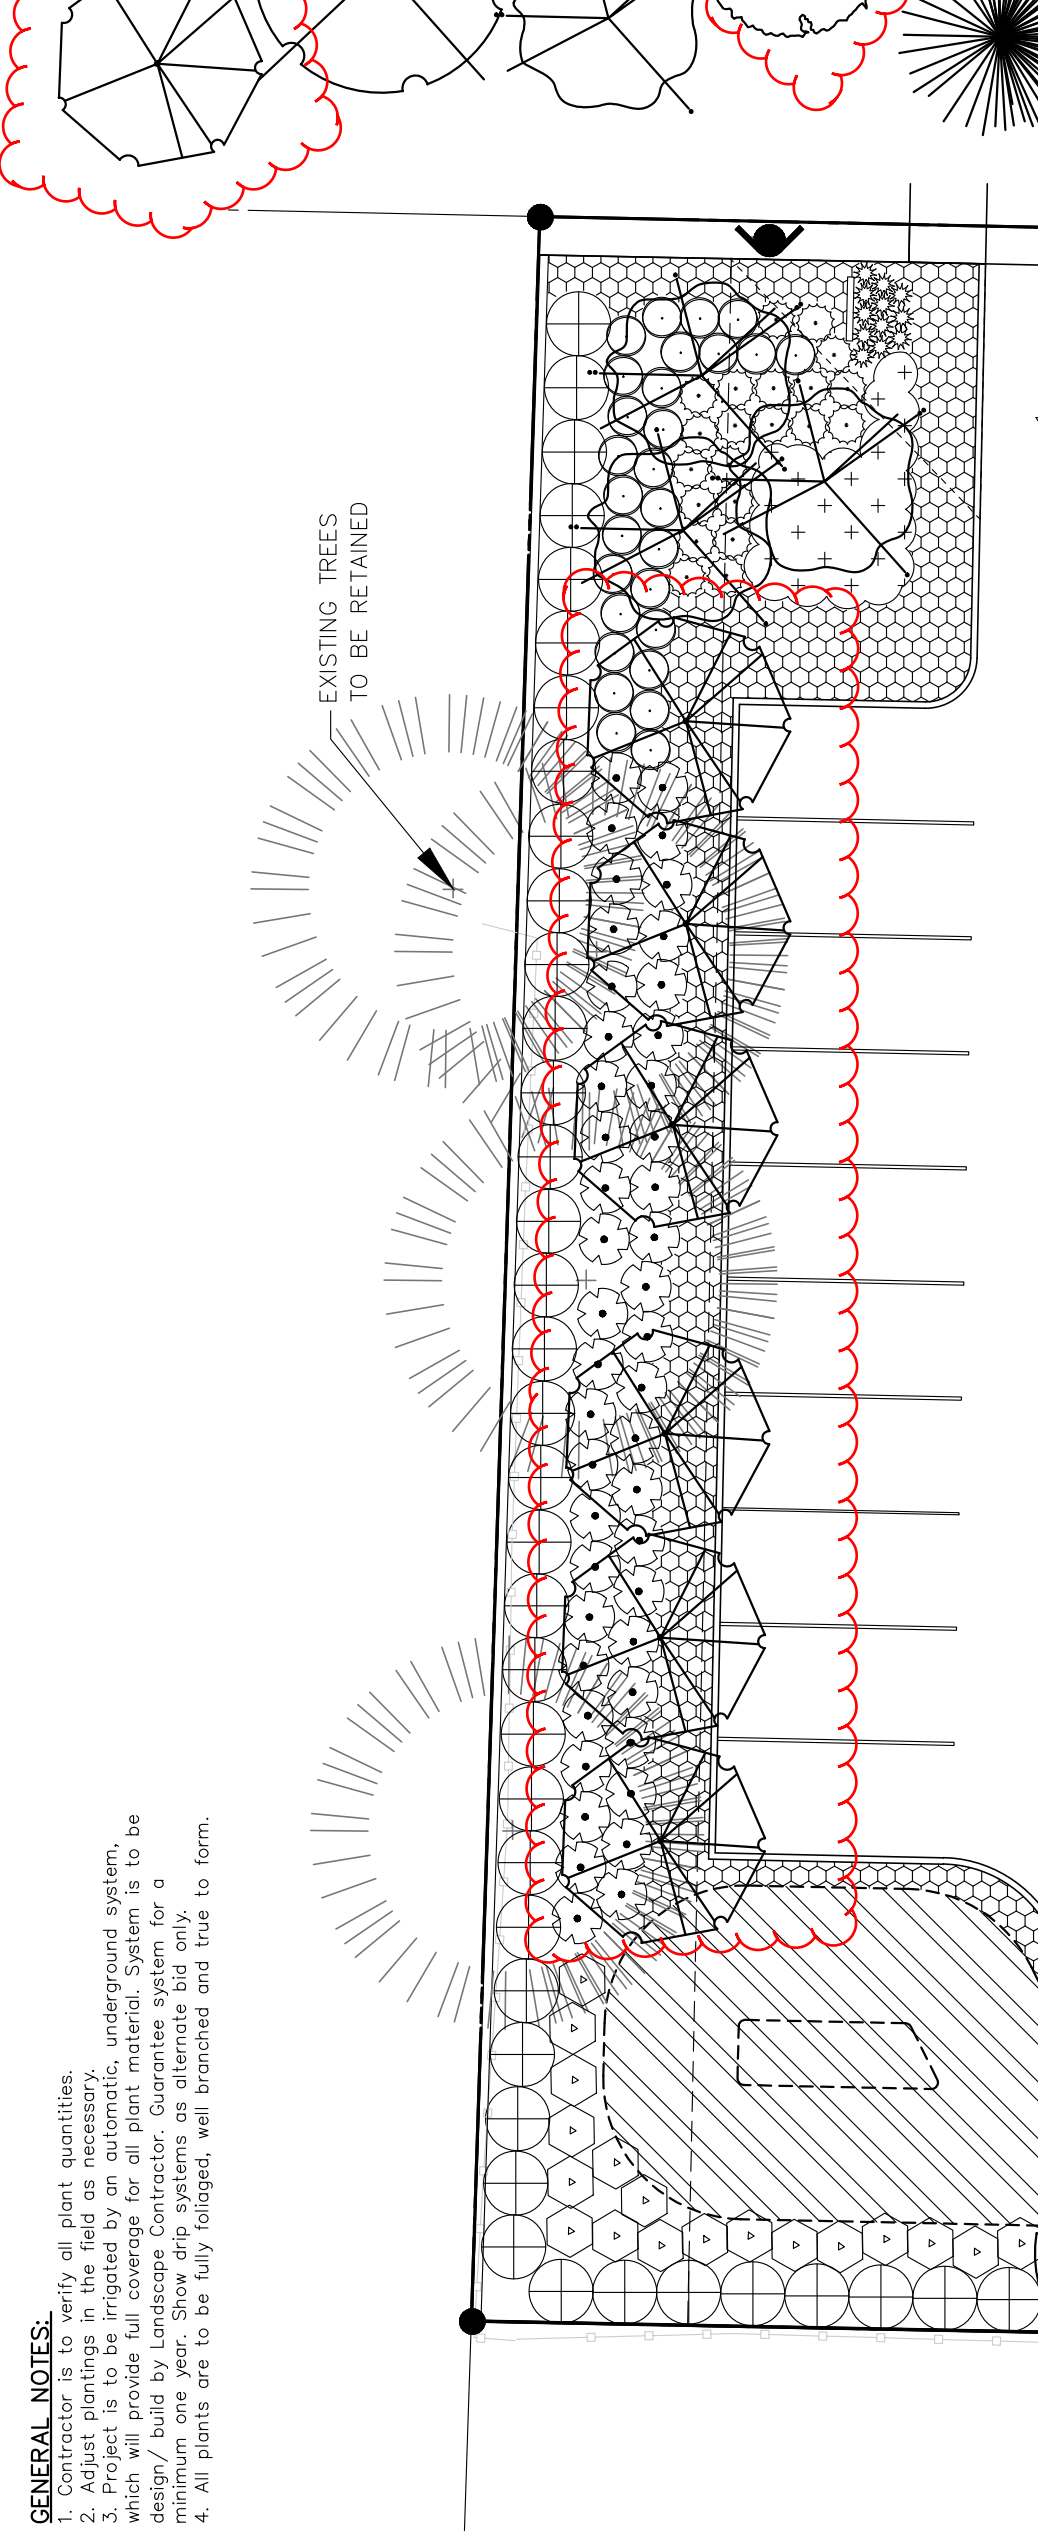


#	SYM.	LATIN NAME / Common Name	SIZE	SPACING	MATURE HEIGHT
SHRUBS					
28	AG	ABELIA GRANDIFLORA LUCKY LOTS Lucky Lots Glossy Abelia	2 gal. Minimum Height of 24"	3' o.c.	4'-6' tall
20	ARC	ABELIA X 'ROSE CREEK' Rose Creek Abelia	2 gal. Minimum Height of 24"	3' o.c.	3' tall
44	BTR	BERBERIS THUN. "ROSE GLOW" Rosy Glow Japanese Barberry	2 gal.	4' o.c.	
92	LJT	LIGUSTRUM JAPONICUM "TEXANUM" Waxleaf Privet	5 gal. Minimum Height of 24"	5' o.c.	8'-10' tall
41	ICG	ILEX CRENATA "GREEN ISLAND" Green Island Japanese Holly	2 gal. Minimum Height of 24"	3' o.c.	3' tall
11	RDA	RHODODENDRON "DORA AMATEIS" Dora Amateis Rhododendron	Minimum Height of 24"	3' o.c.	3'-4' tall
46	SAW	SPIRAEA X BUM. "ANTHONY WATERER" Anthony Waterer Spirea	2 gal.	4' o.c.	
20	SBG	SPIRAEA X BUM. "GOLDMOUND" Goldmound Spirea	2 gal.	3' o.c.	

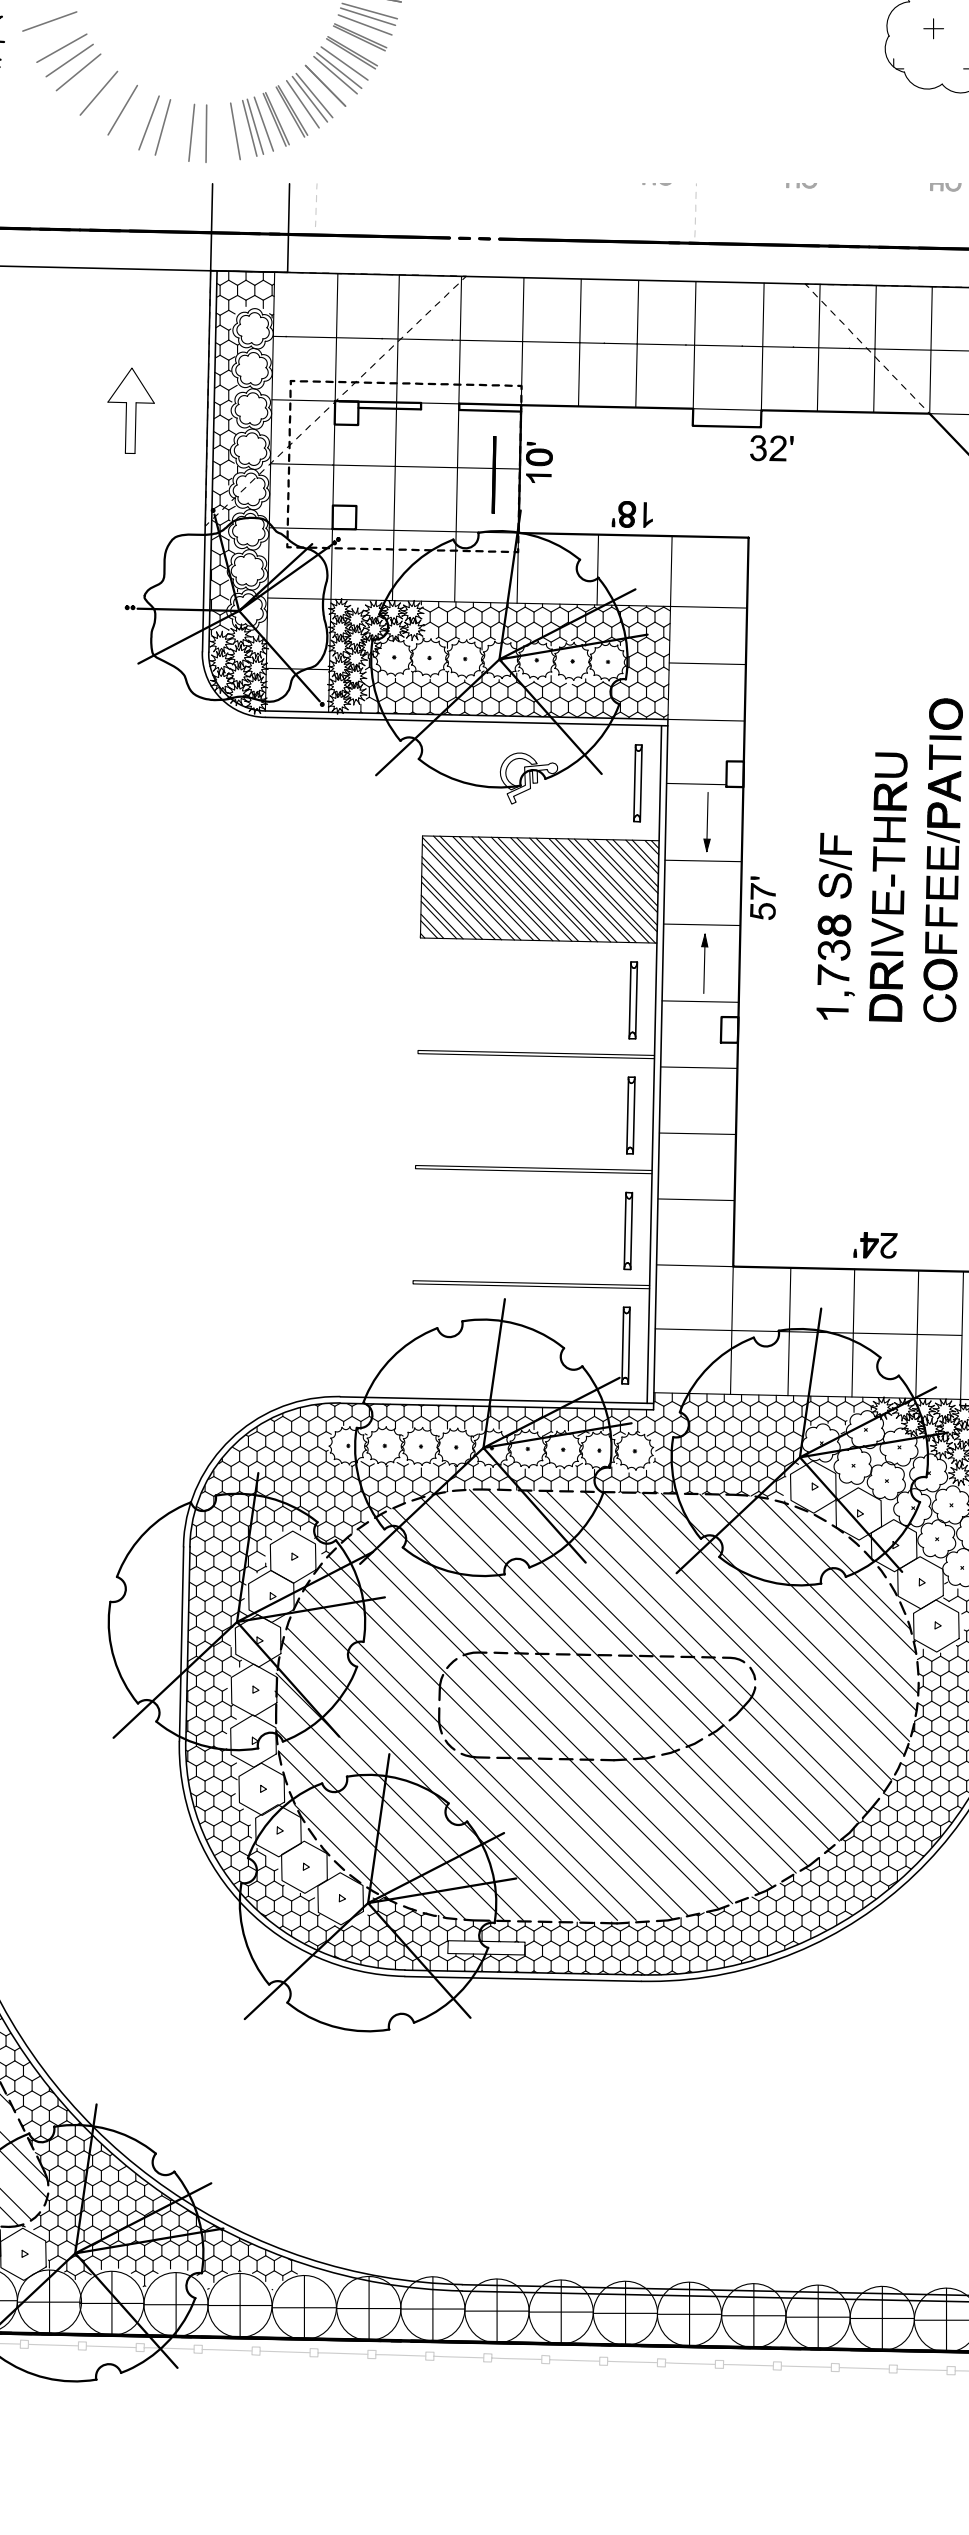

#	SYM.	LATIN NAME / Common Name	SIZE	SPACING
GRASSES / HERBACEOUS				
71	CMA	CAREX x MORROWI 'AUROVAREGATA' Variegated Sedge	1 gal.	18" o.c.
GROUND COVER				
301	RCE	RUBUS CALCYNOIDES "EMERALD CARPET" Emerald Carpet Bramble	1 gal.	3' o.c.

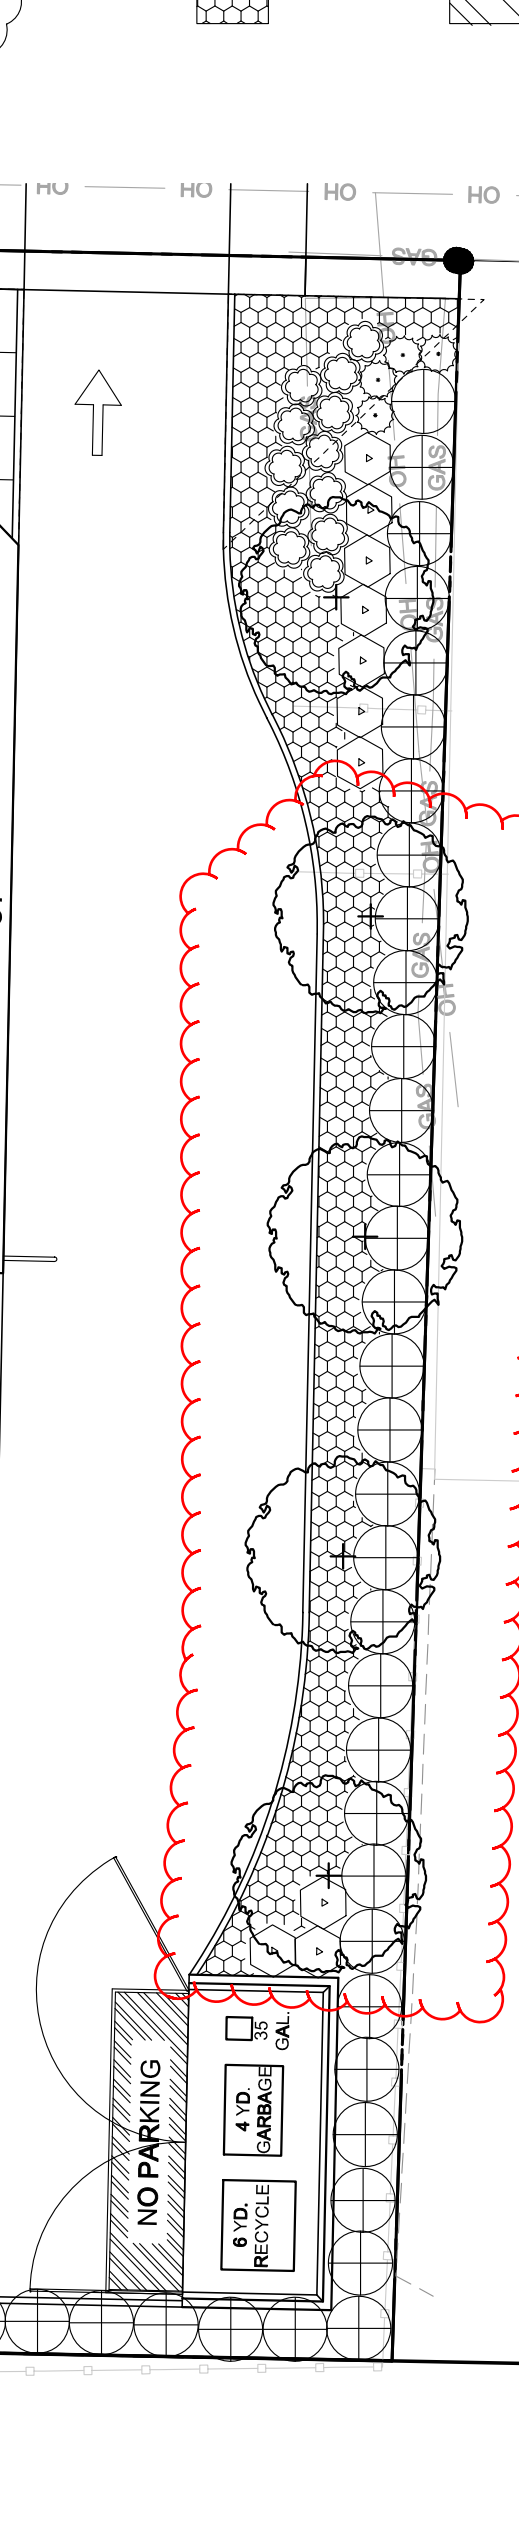

REVISIONS	DATE	DESCRIPTION
1	10-01-16	COMMENT REVISIONS

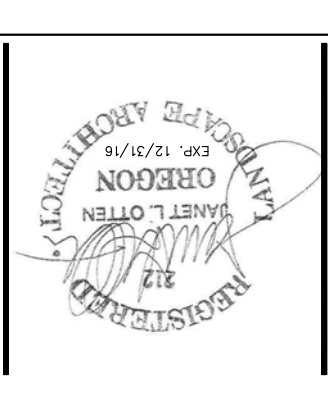

DATE	JANUARY, 2016
SCALE	AS NOTED
PROJECT NO.	20160848
DRAWN	CW
CHECKED	JCO

GENERAL NOTES:
1. Contractor is to verify all plant quantities.
2. Adjust plantings in the field as necessary.
3. Project is to be irrigated by an automatic, underground system, which will provide full coverage for all plant material. System is to be design/ build by Landscape Contractor. Guarantee system for a minimum one year. Show drip systems as alternate bid only.
4. All plants are to be fully foliated, well branched and true to form.

LANDSCAPE PLAN

SCALE 1" = 10'-0"