


ORIGINAL

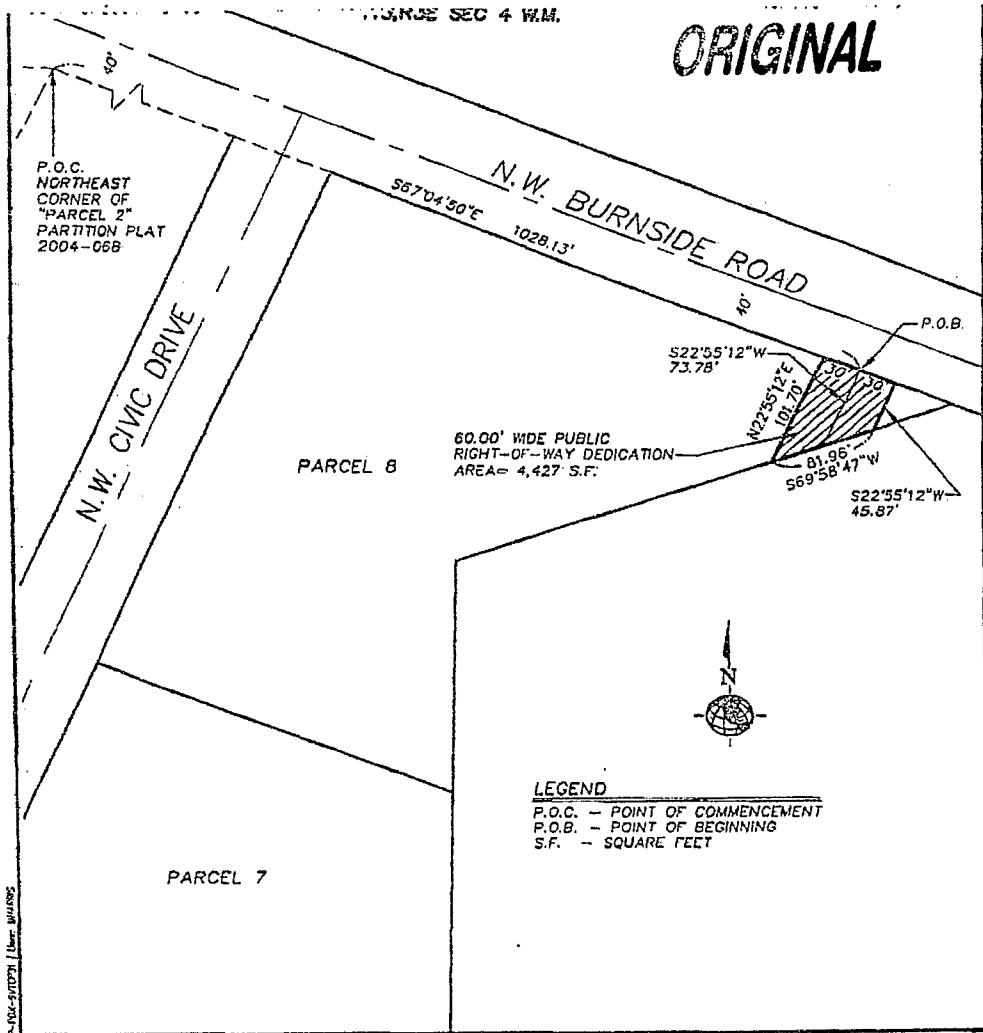

SURVEYED BY: <u>SLD</u>		CHECKED BY: <u>LHO</u>	
DRAWN BY: <u>SLD</u>		APPROVED BY:	
LAST EDIT: <u>9-3-04</u>		PLOT DATE: <u>09/03/04</u>	
DATE	BY	REVISION	OR DRAWN

OFFICE OF PUBLIC WORKS
31028
GRESHAM, OREGON 97030

CENTER OAK PROPERTIES-GRESHAM STATION NORTH
N.W. SLERET AVENUE
RIGHT-OF-WAY DEDICATION
EXHIBIT MAP

DRAWN

CITY OF GRESHAM, MULTNOMAH CO.	PROJECT NO. 31028	DRAWING FILE NAME: 31028-SURV-DED01	1 SHEET 1/1
SCALE: 1" = 100'			

9-30-04