



THIRD FLOOR

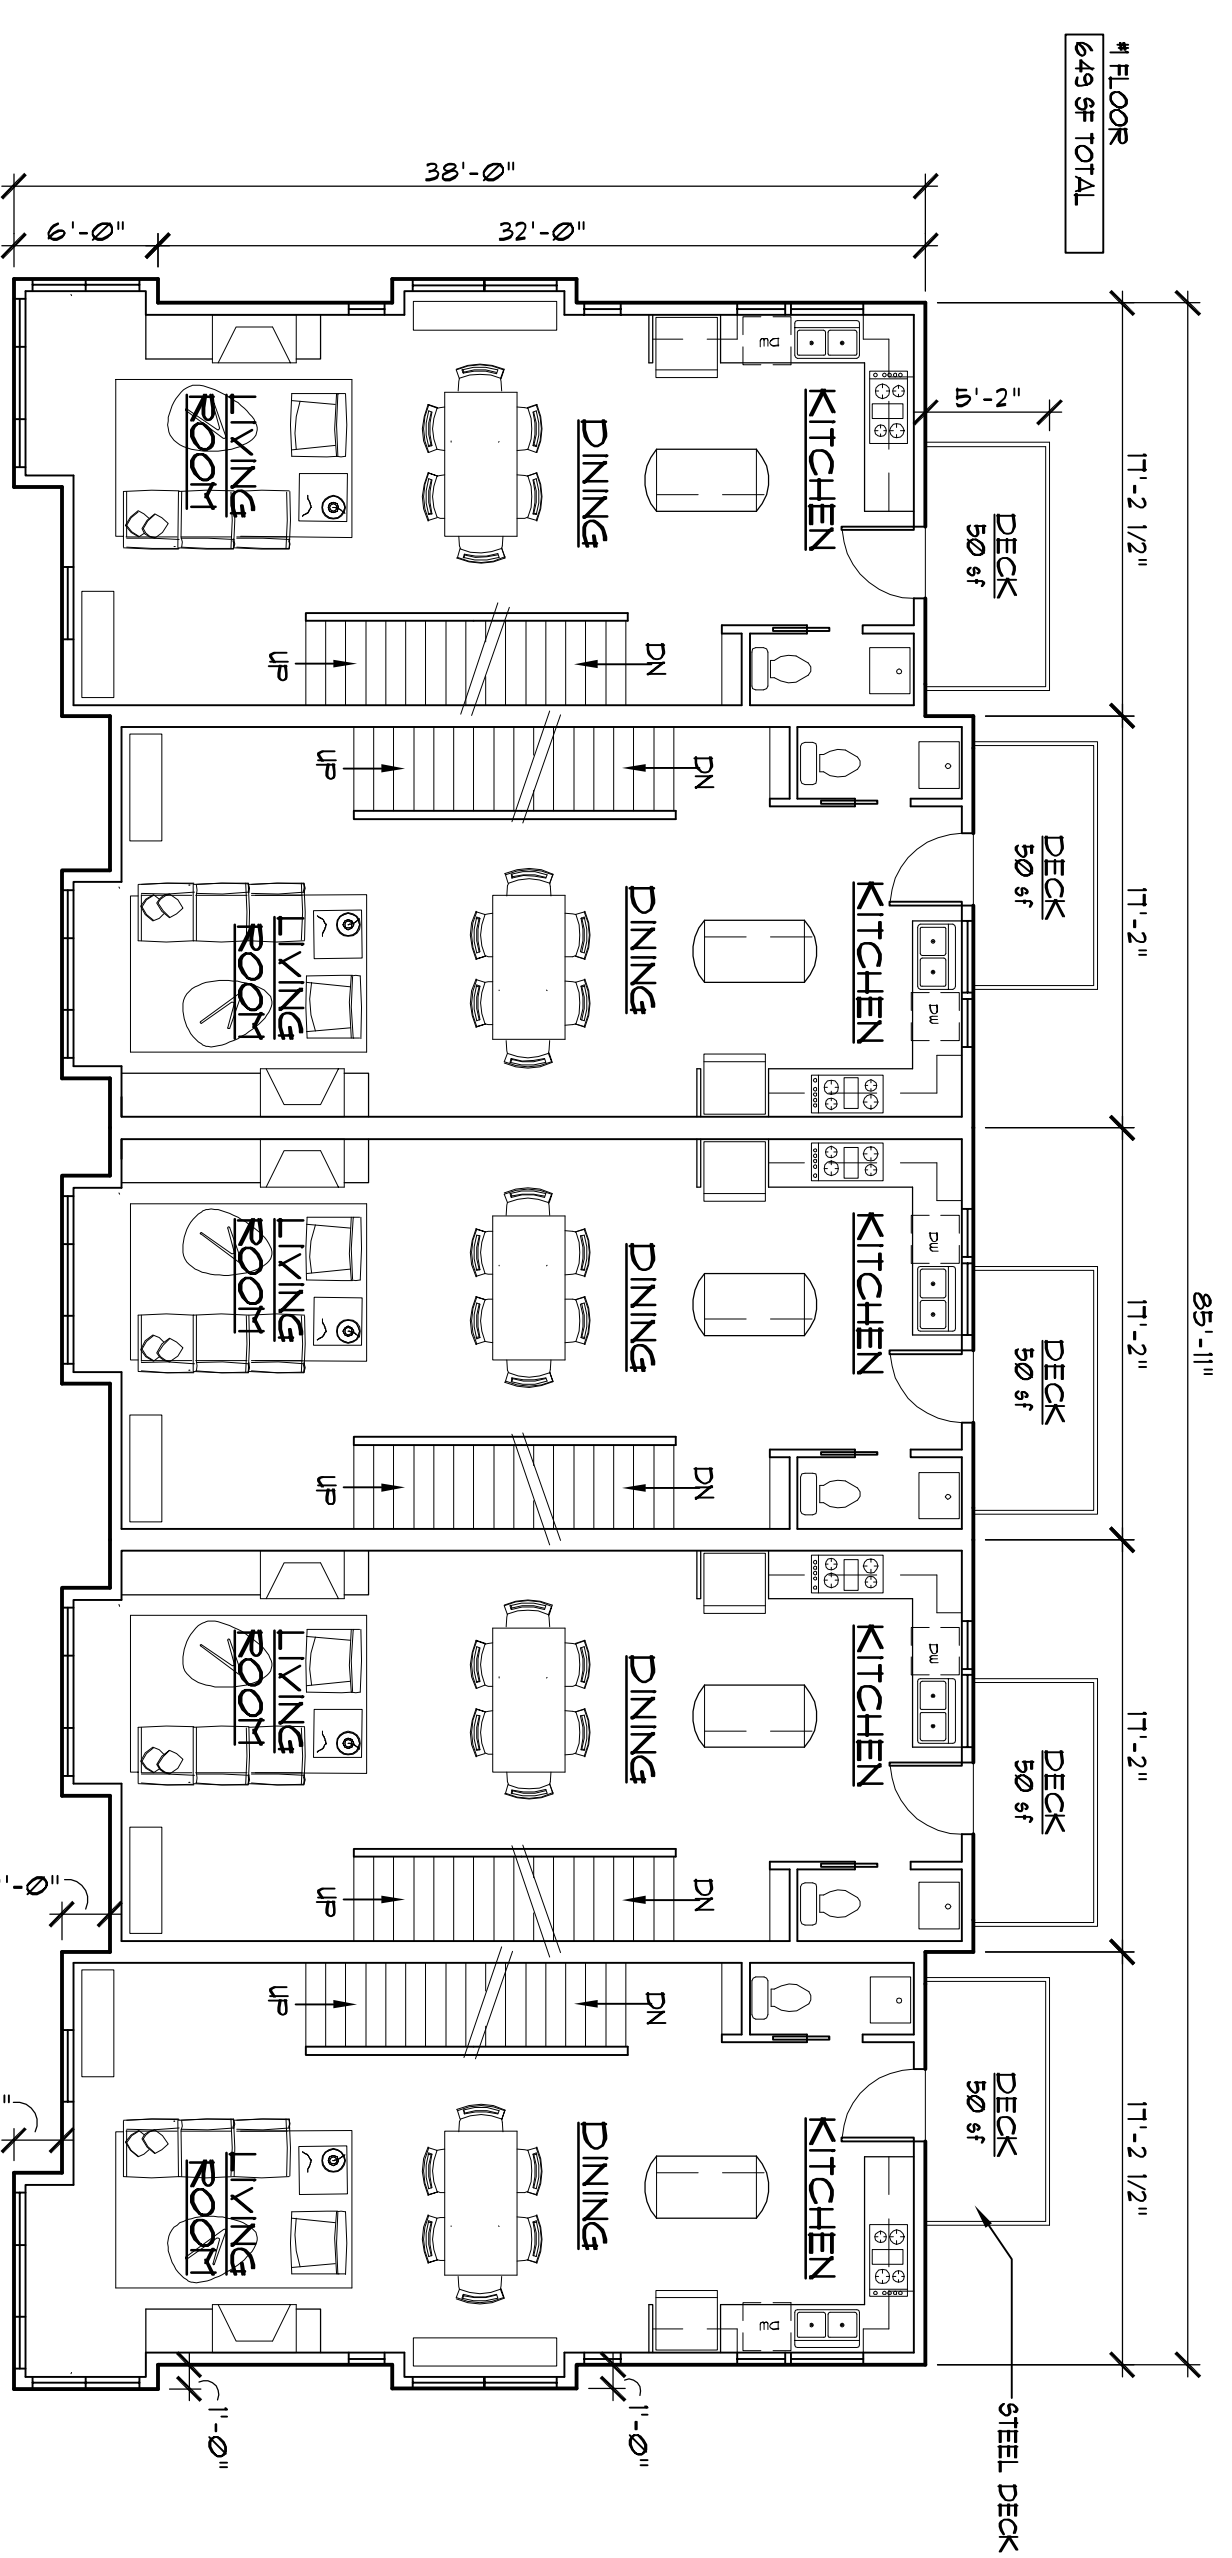


SECOND FLOOR

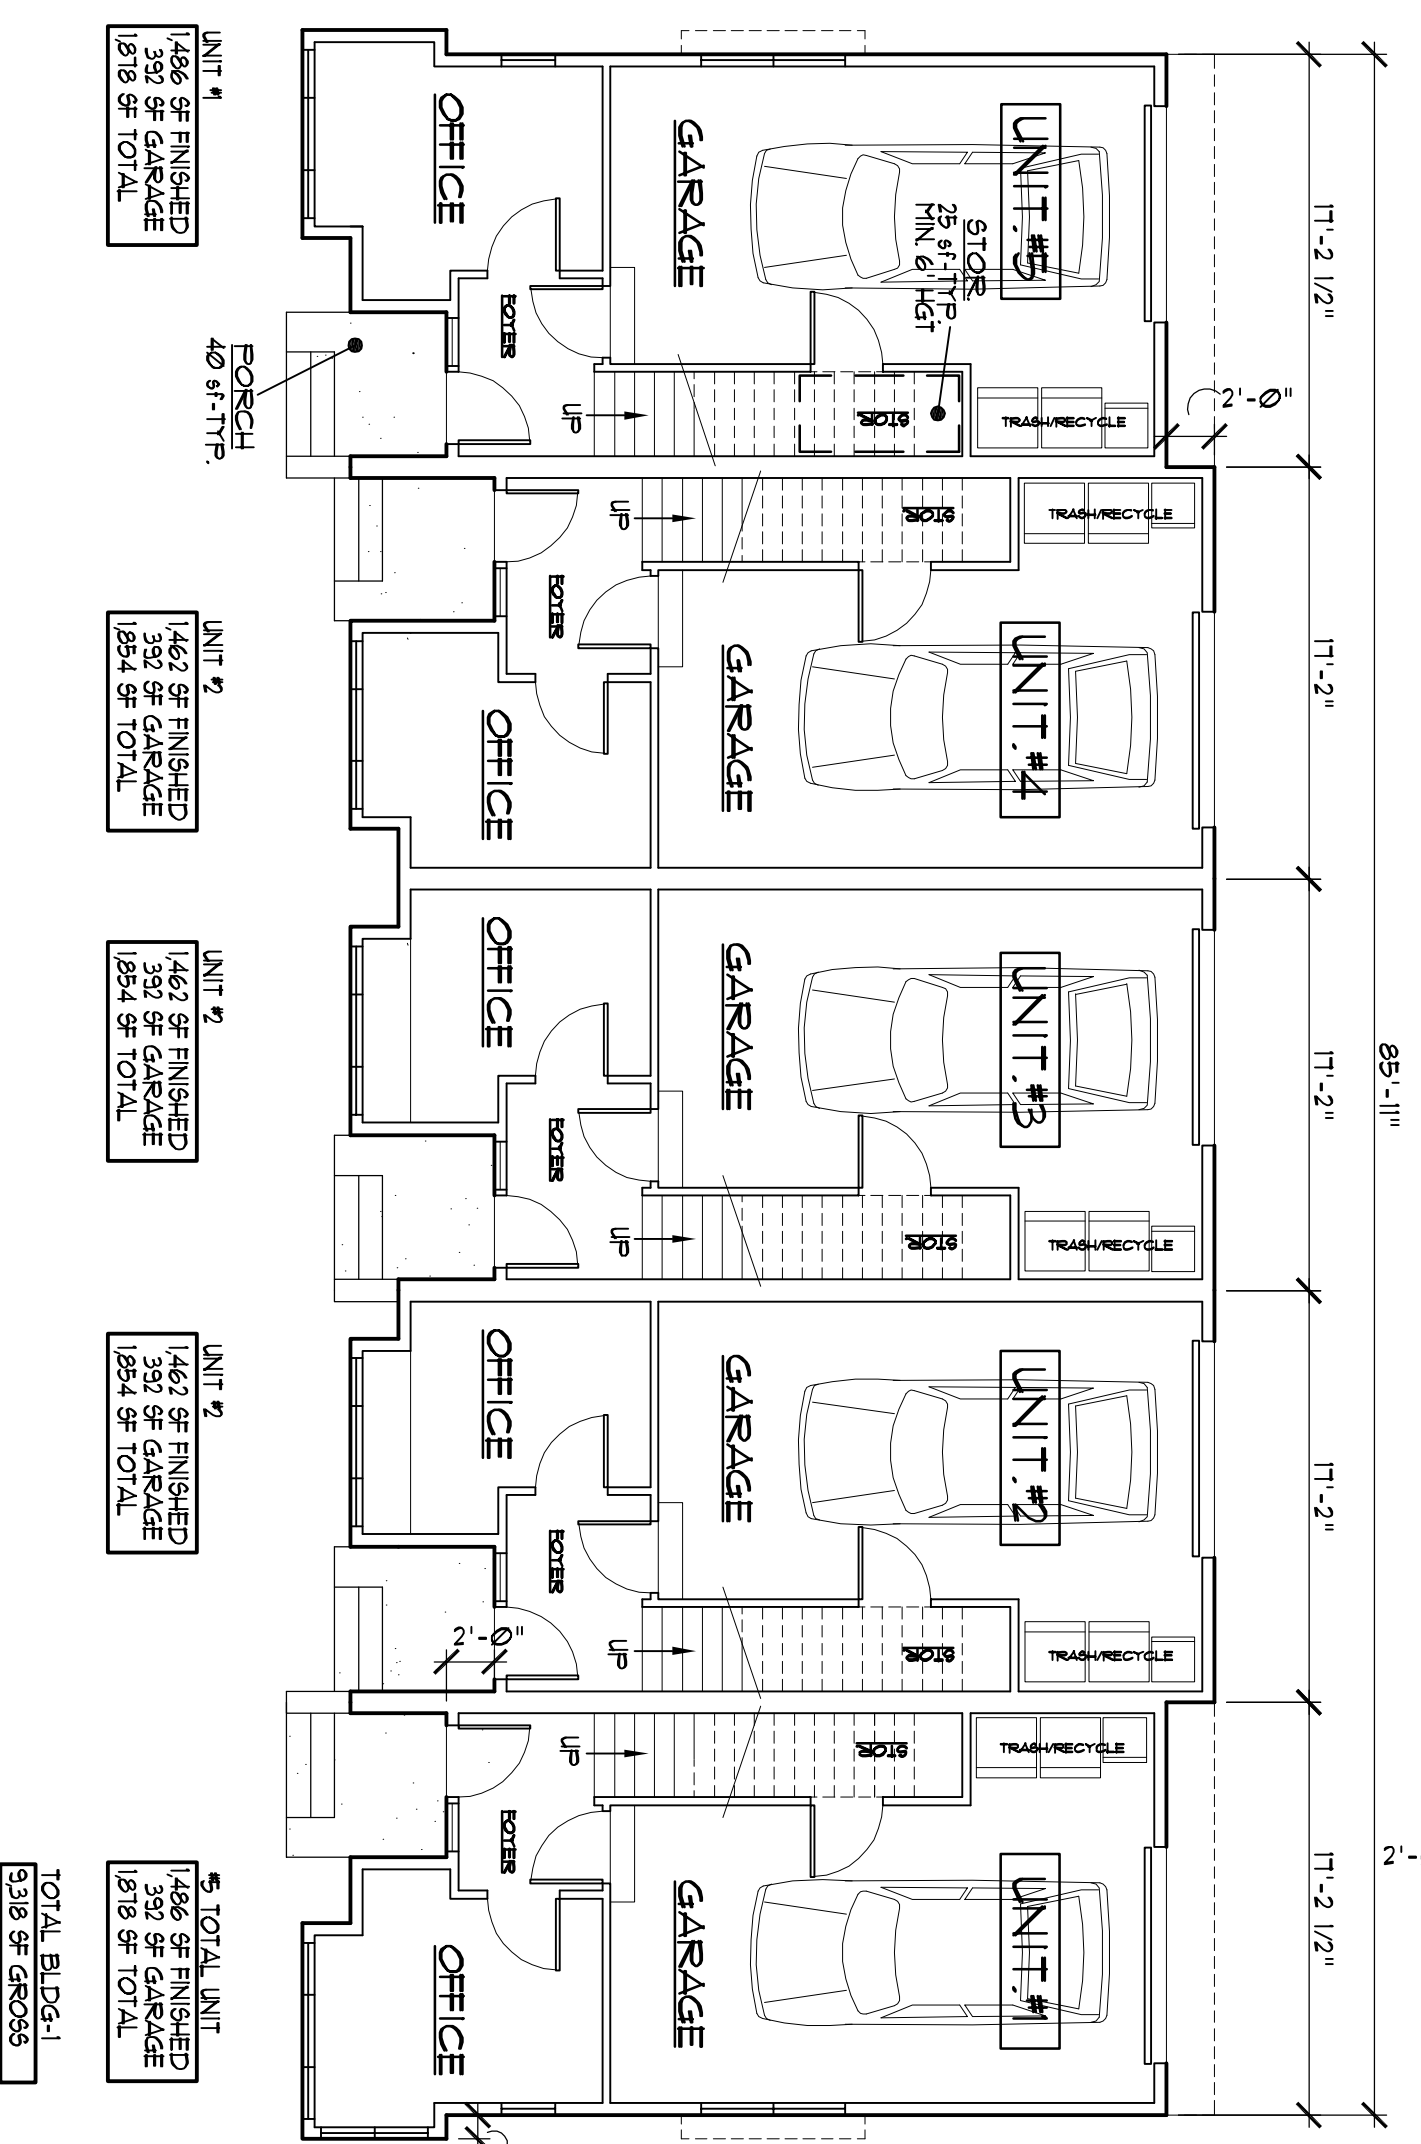


GROUND FLOOR


1 BUILDING - #1 PLANS  
1/8" = 1'-0"  
9328 TOTAL AREA

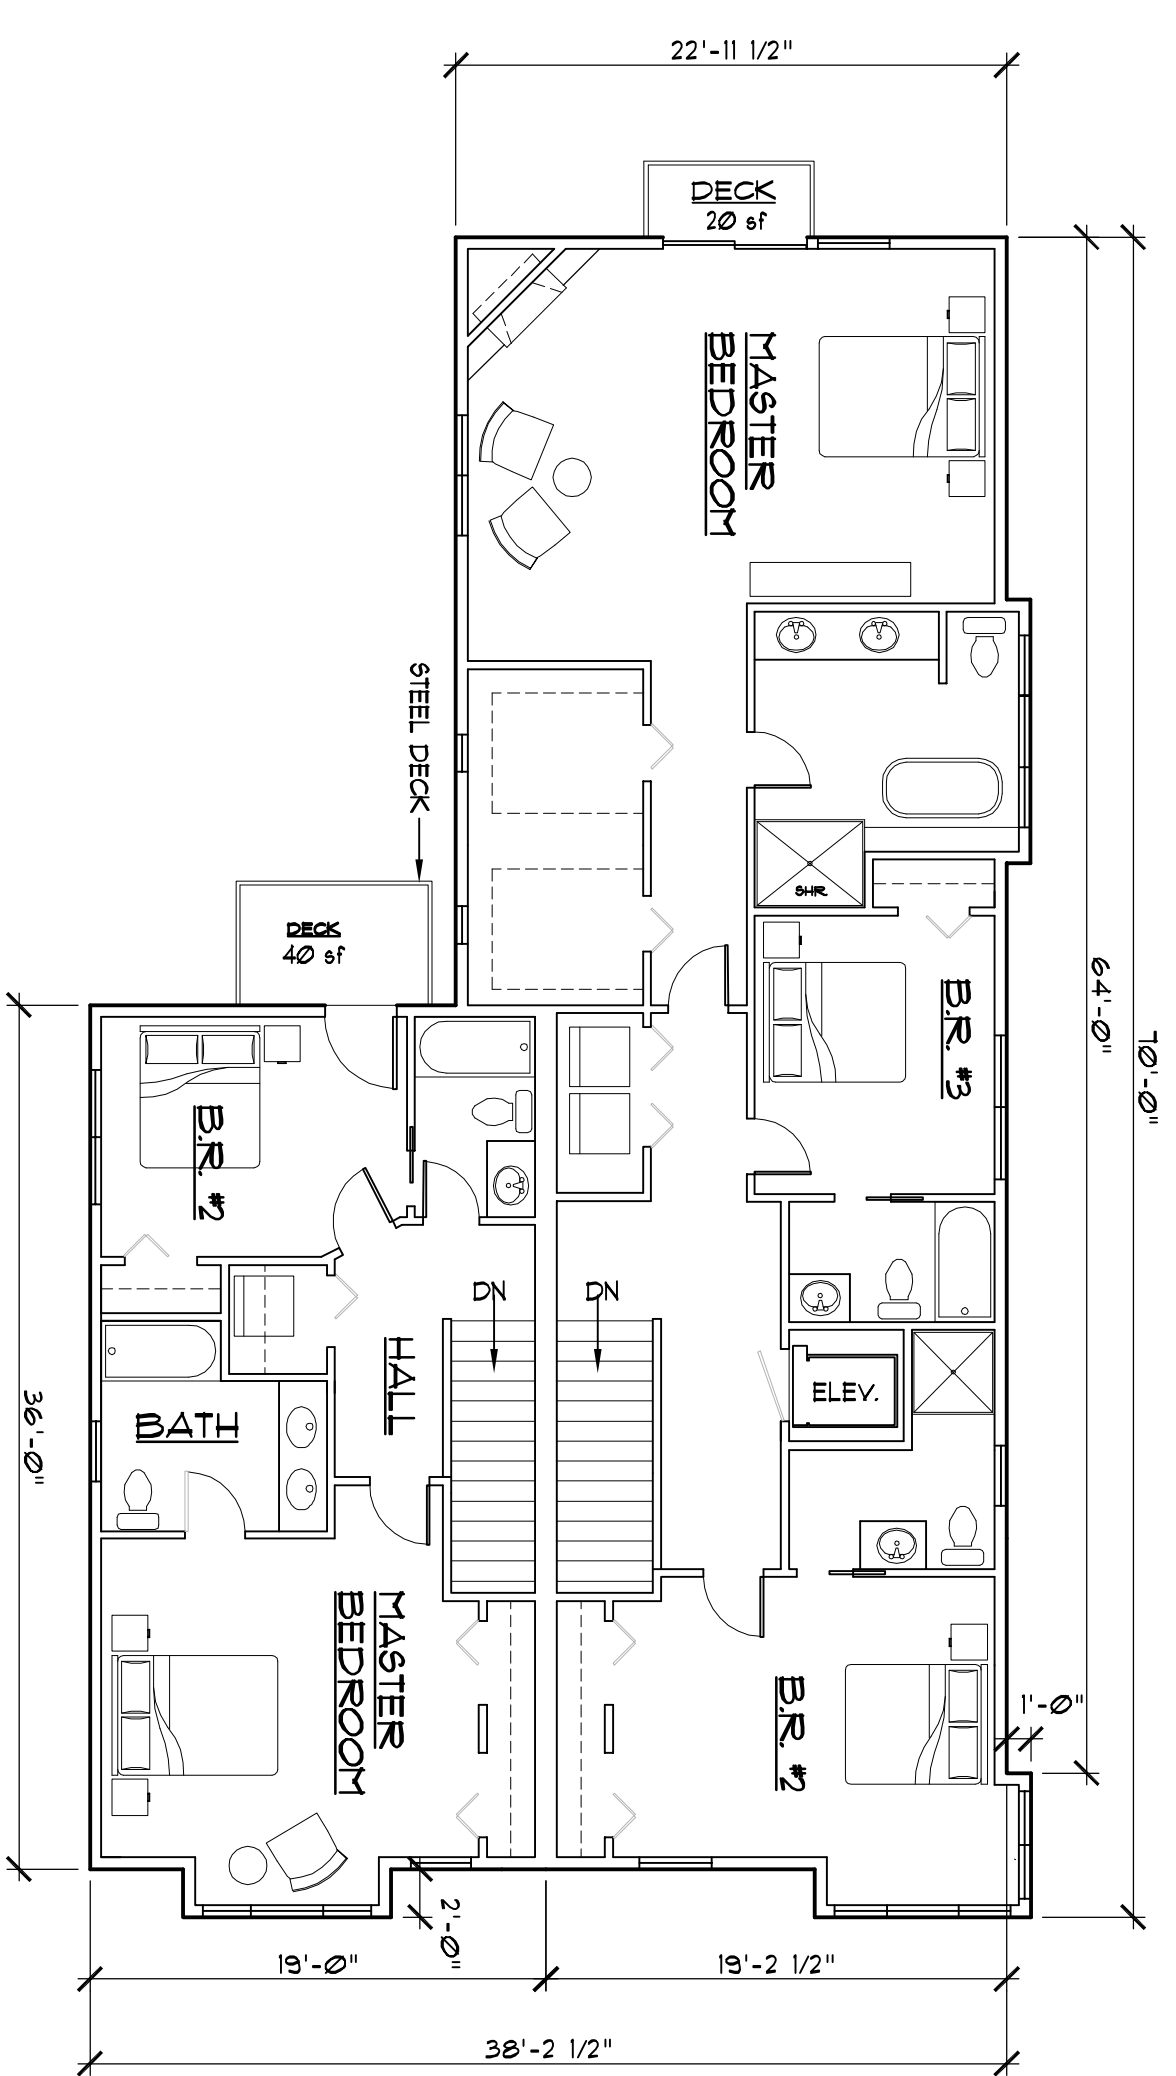

THIRD FLOOR

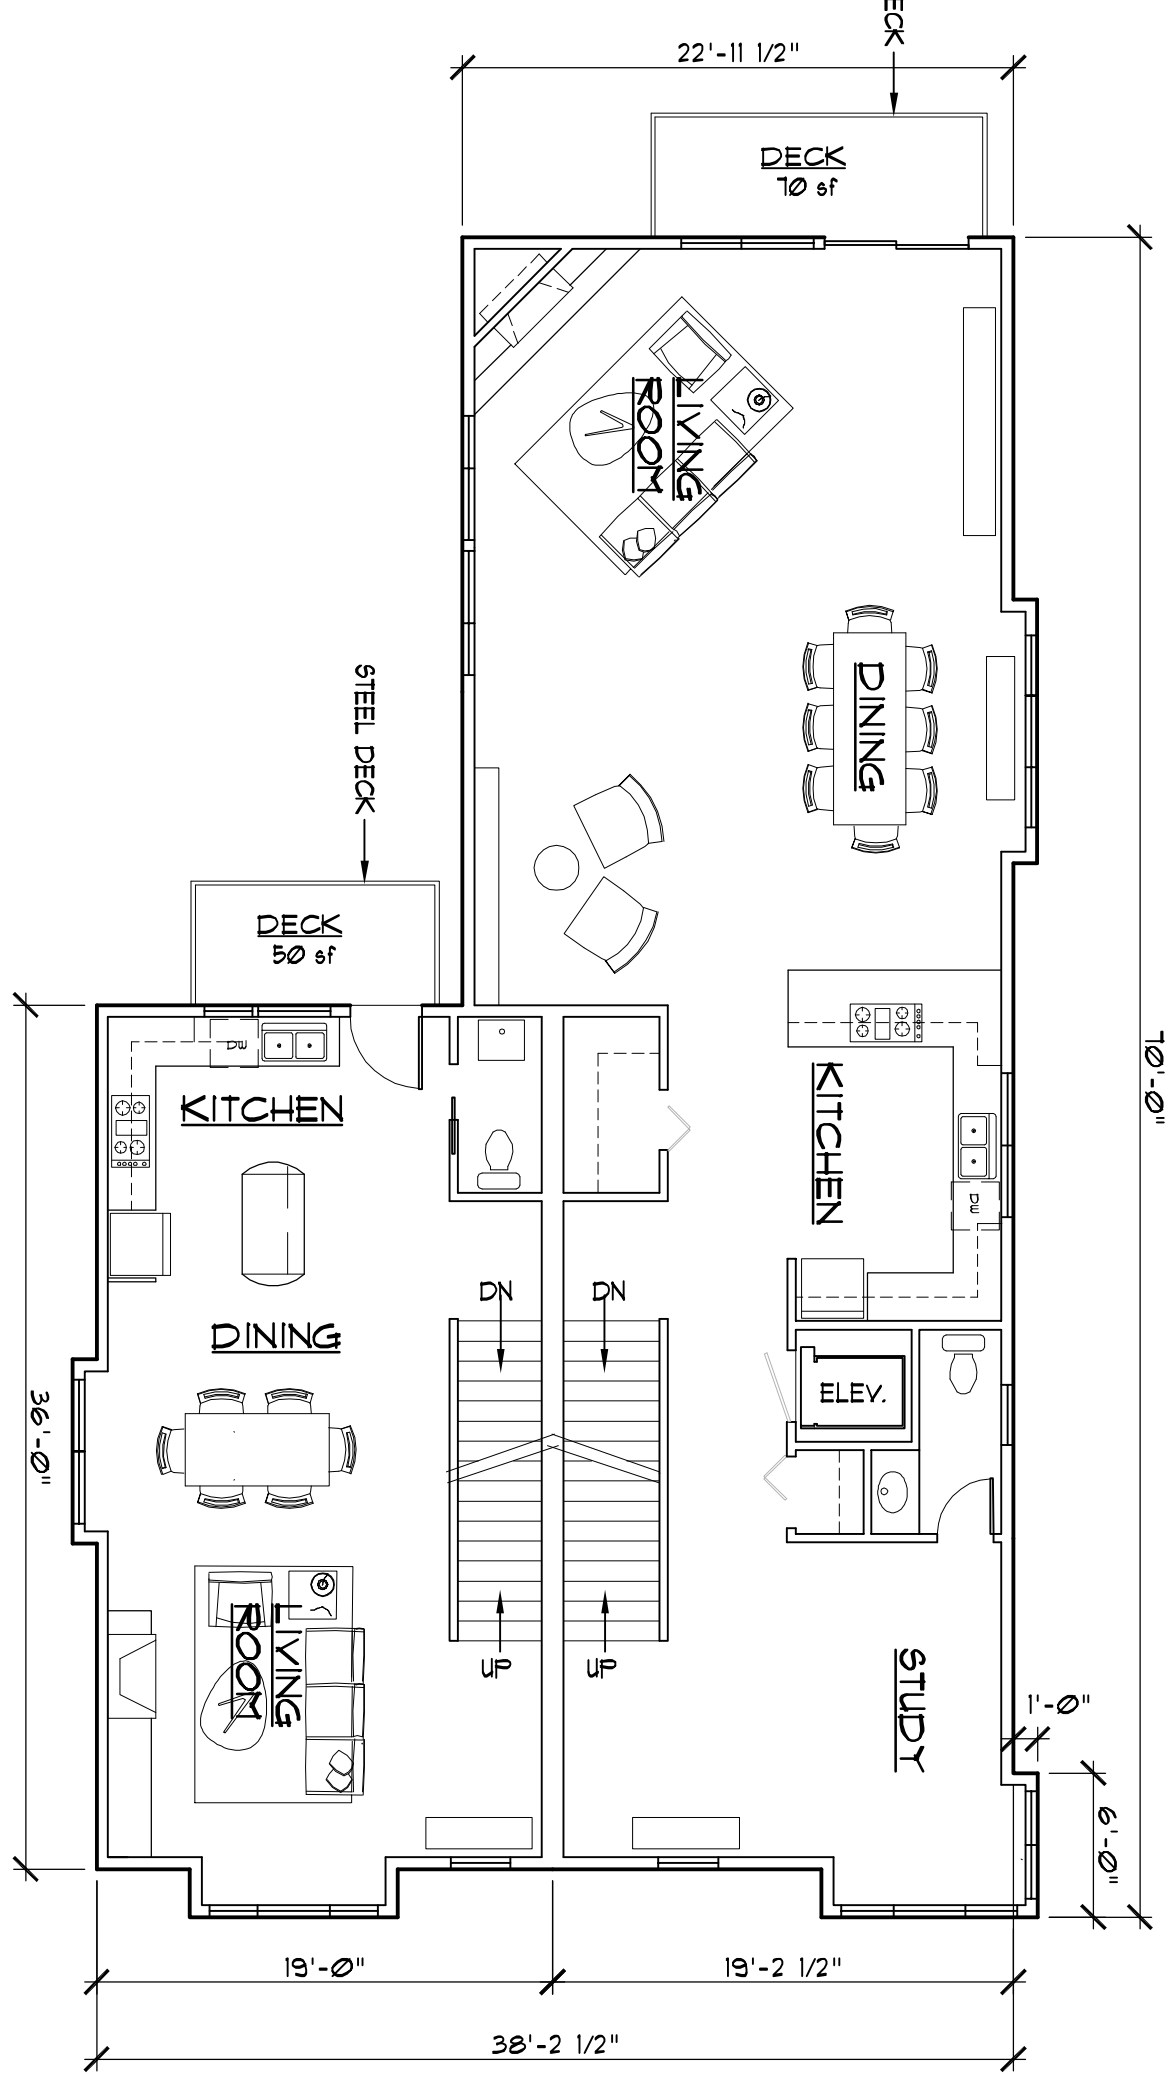

SECOND FLOOR

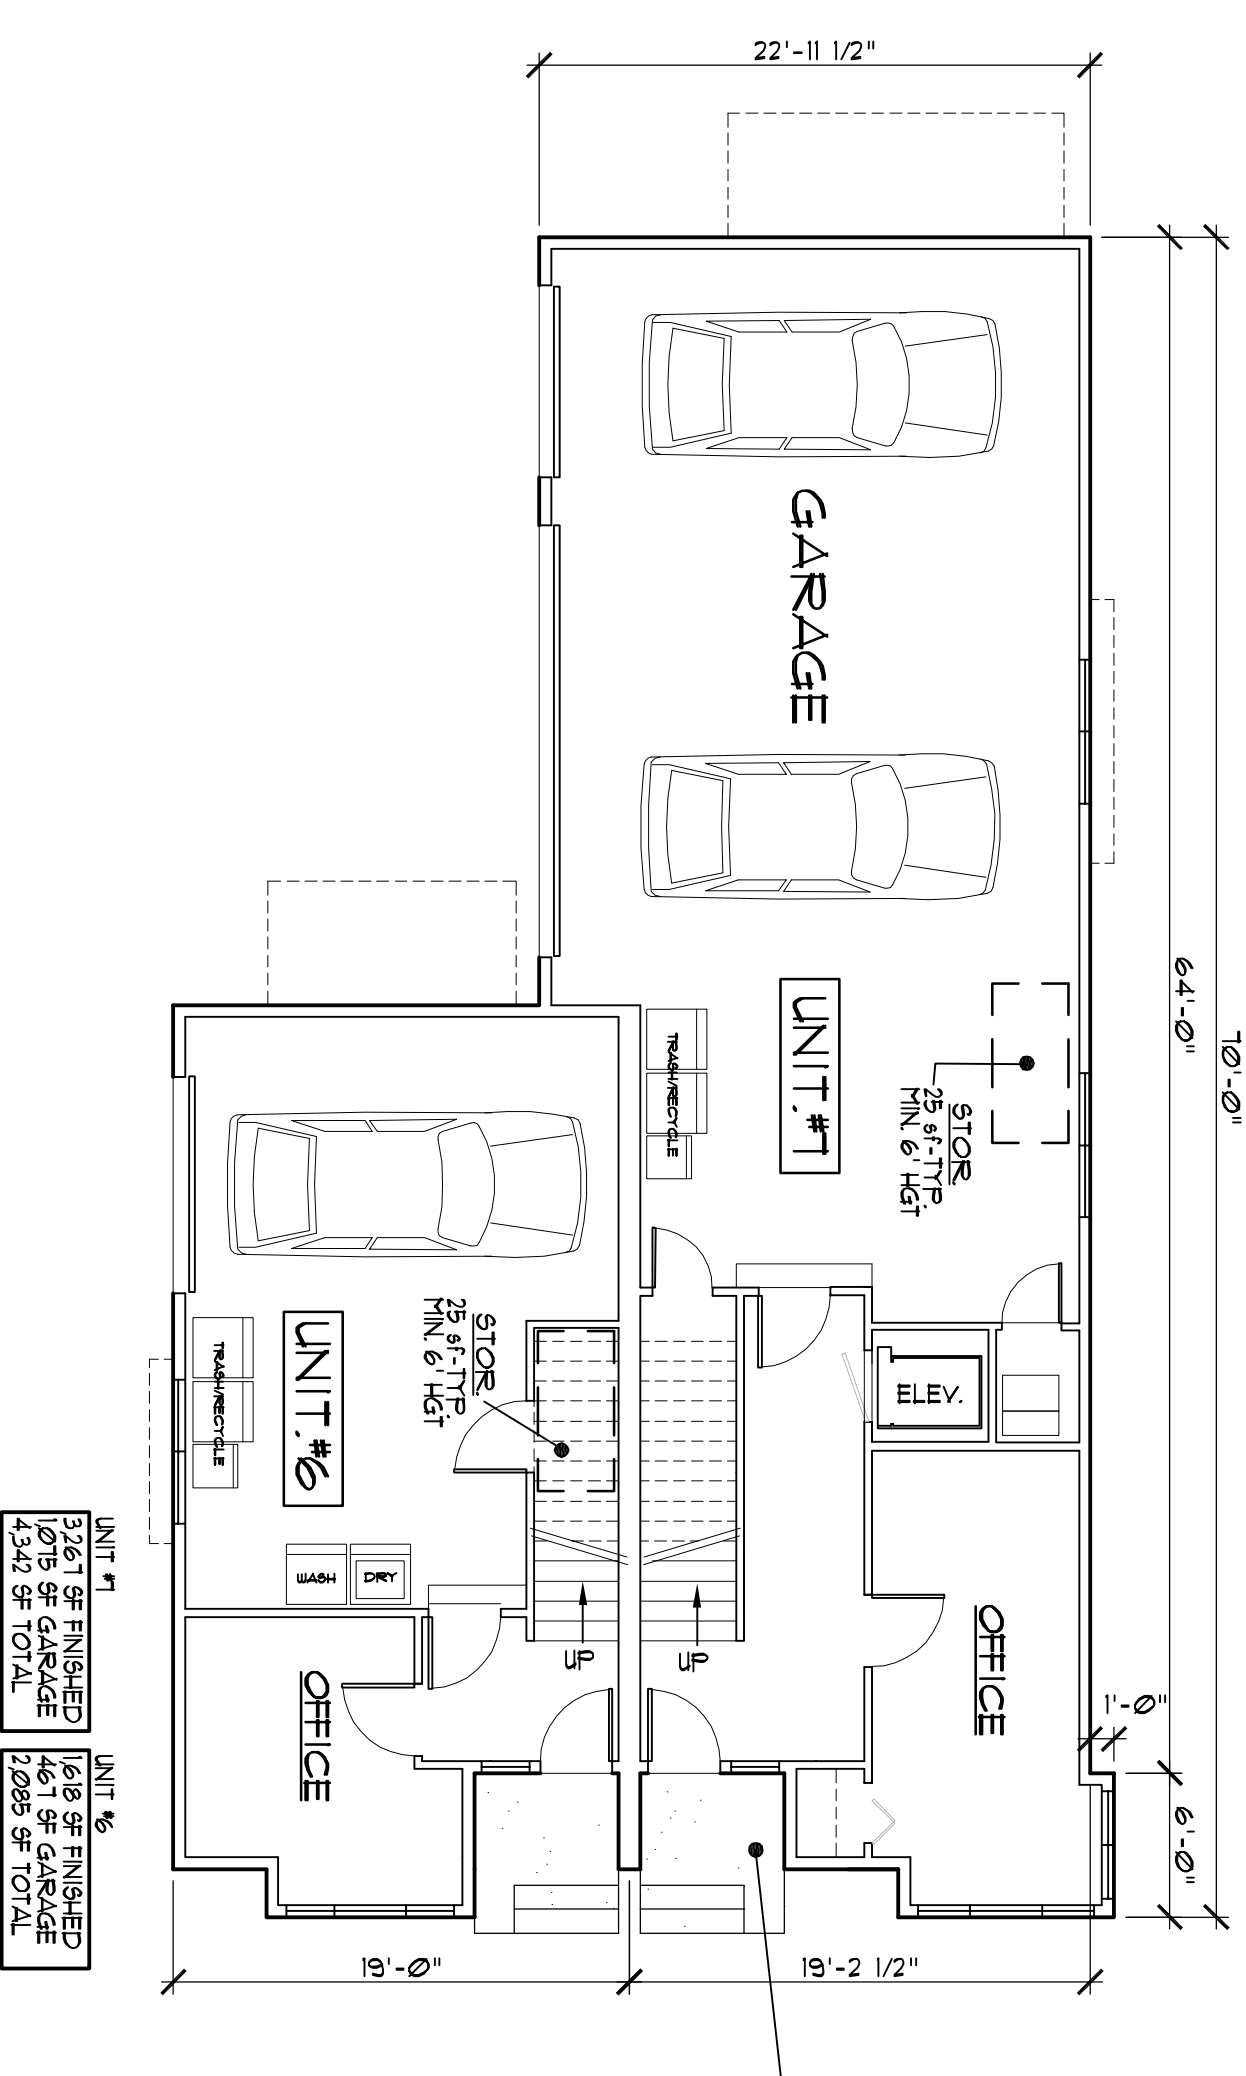

GROUND FLOOR

2 BUILDING - #2 PLANS  
1/8" = 1'-0"  
6232 TOTAL AREA